


117.925N  
122.174L

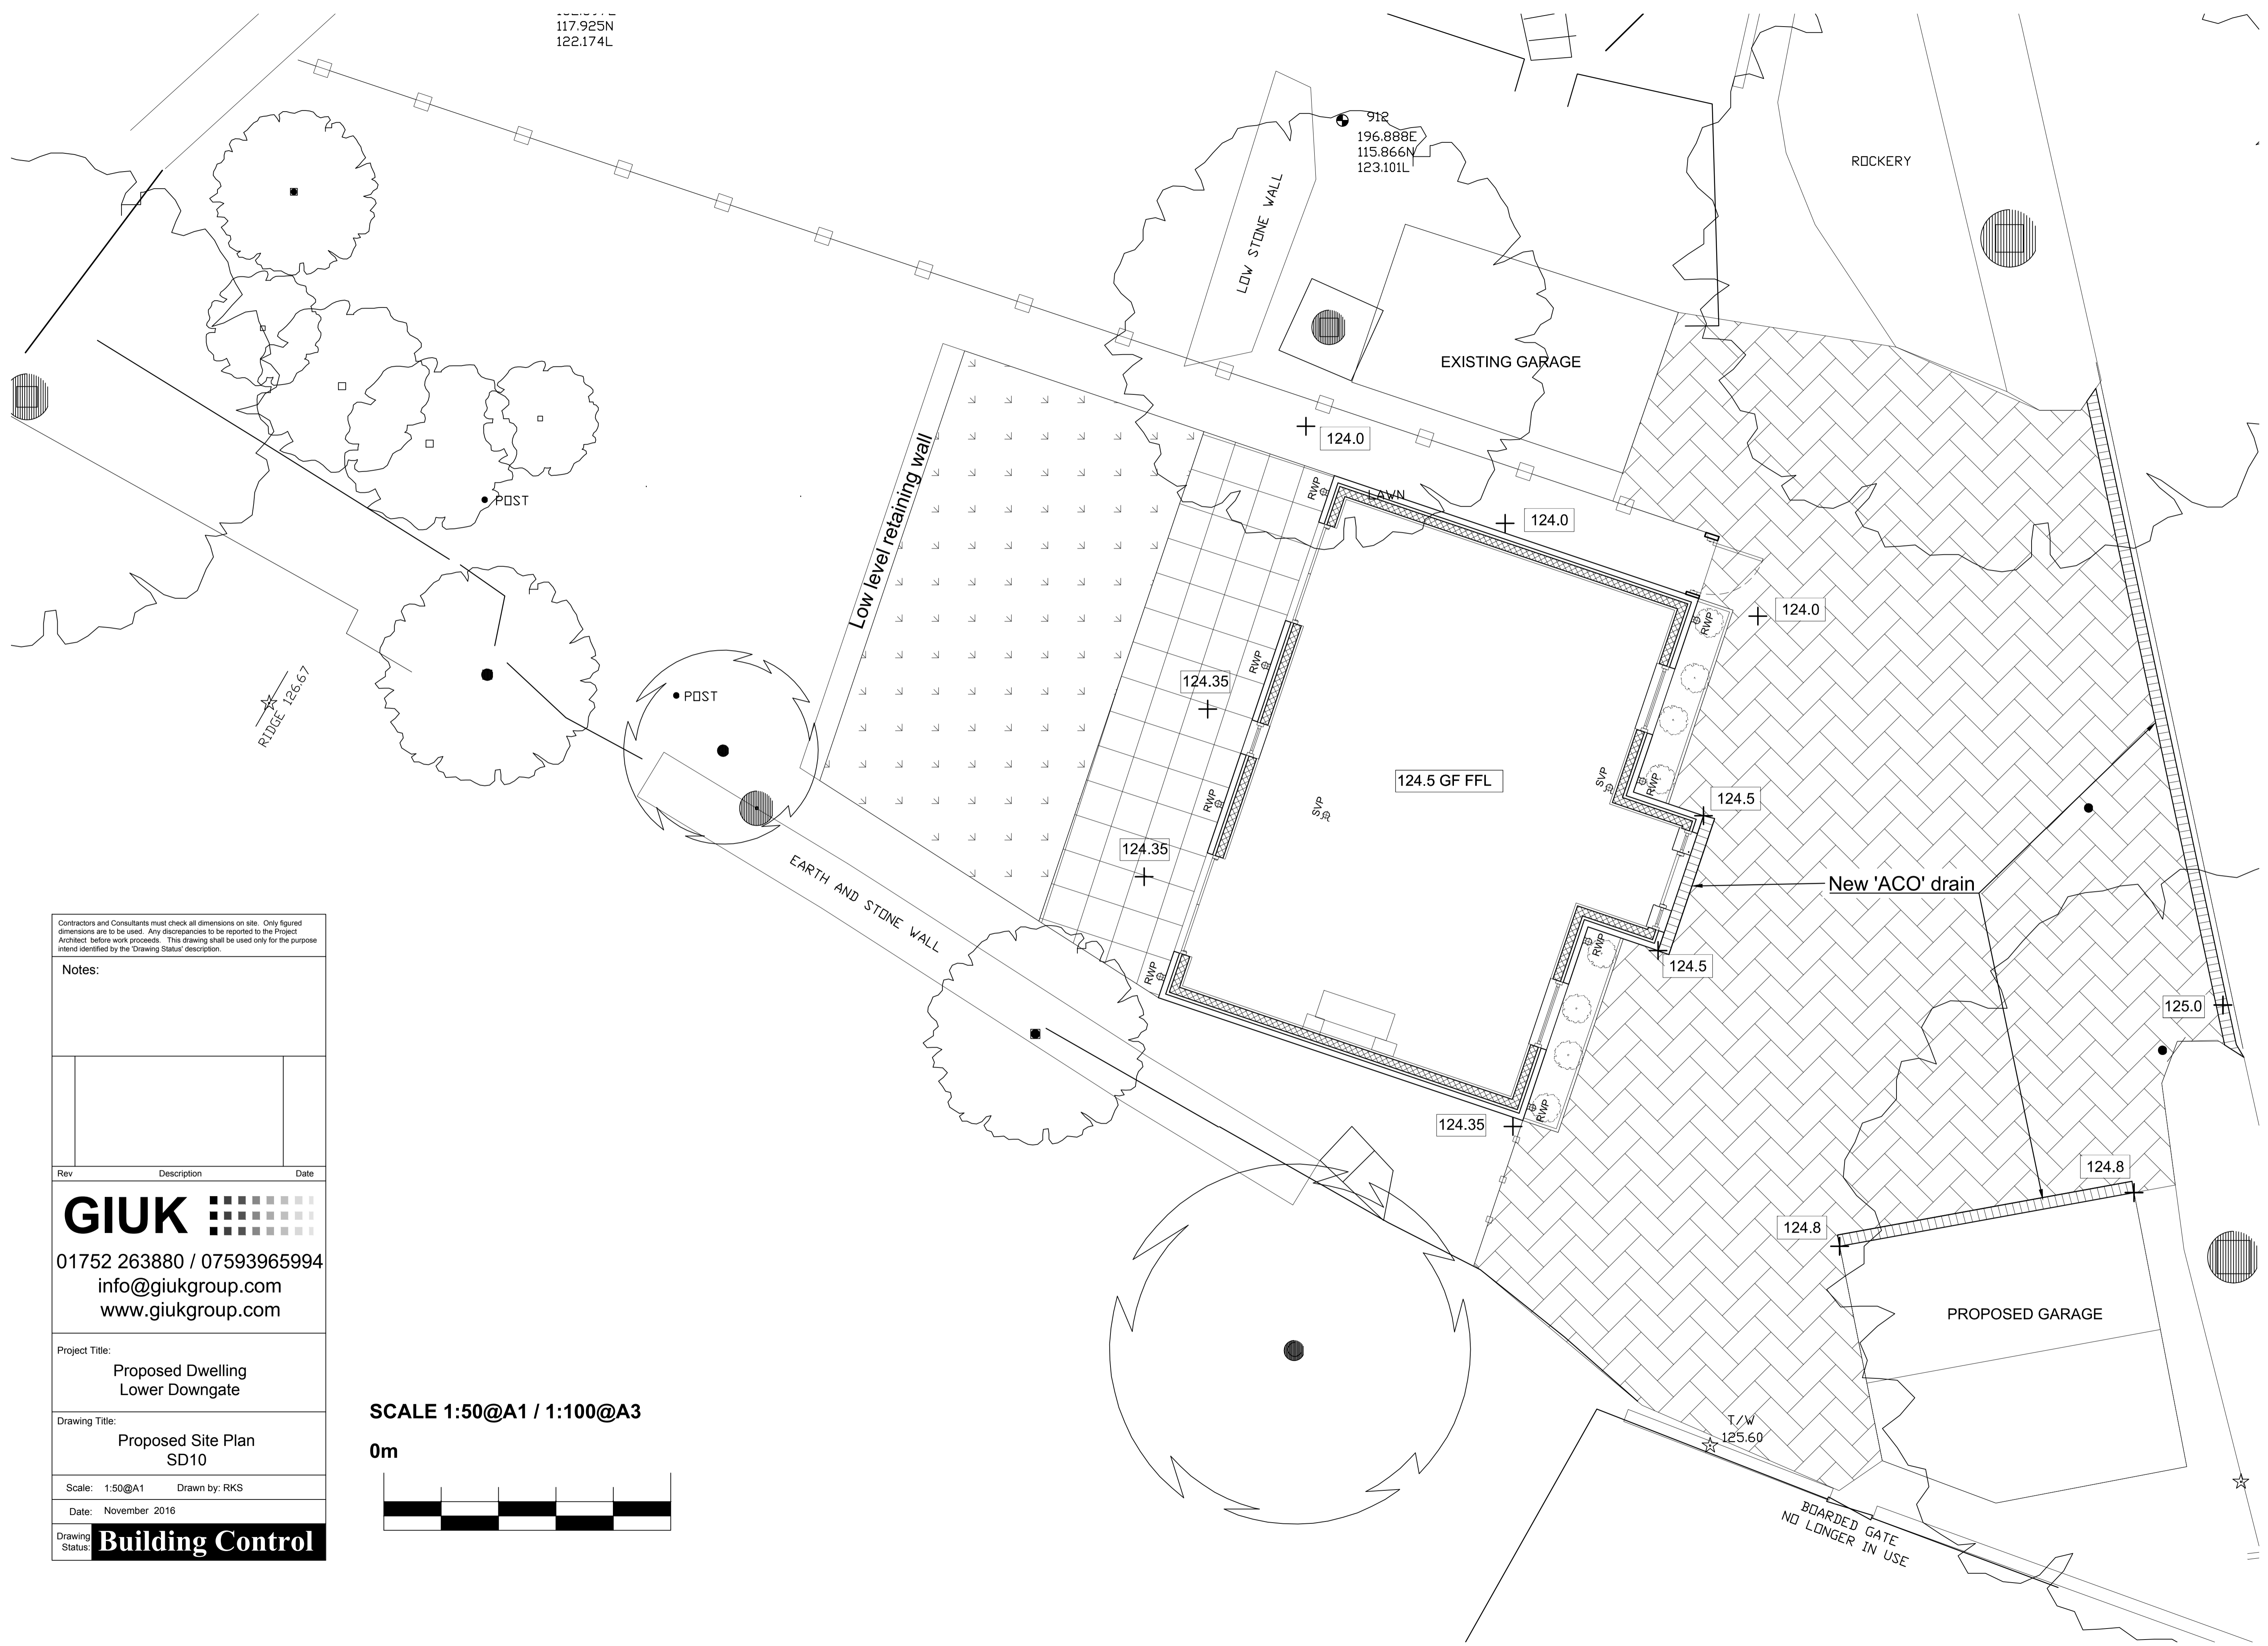

Contractors and Consultants must check all dimensions on site. Only figured dimensions are to be used. Any discrepancies to be reported to the Project Architect before work proceeds. This drawing shall be used only for the purpose intended identified by the 'Drawing Status' description.

Notes:

Rev	Description	Date

**GIUK** ■■■■■■  
 01752 263880 / 07593965994  
 info@giukgroup.com  
 www.giukgroup.com

Project Title:  
Proposed Dwelling  
Lower Downgate

Drawing Title:  
Proposed Site Plan  
SD10

Scale: 1:50@A1 Drawn by: RKS  
Date: November 2016

Drawing Status: **Building Control**

SCALE 1:50@A1 / 1:100@A3

