





Proposed South East Elevation




Proposed North West Elevation

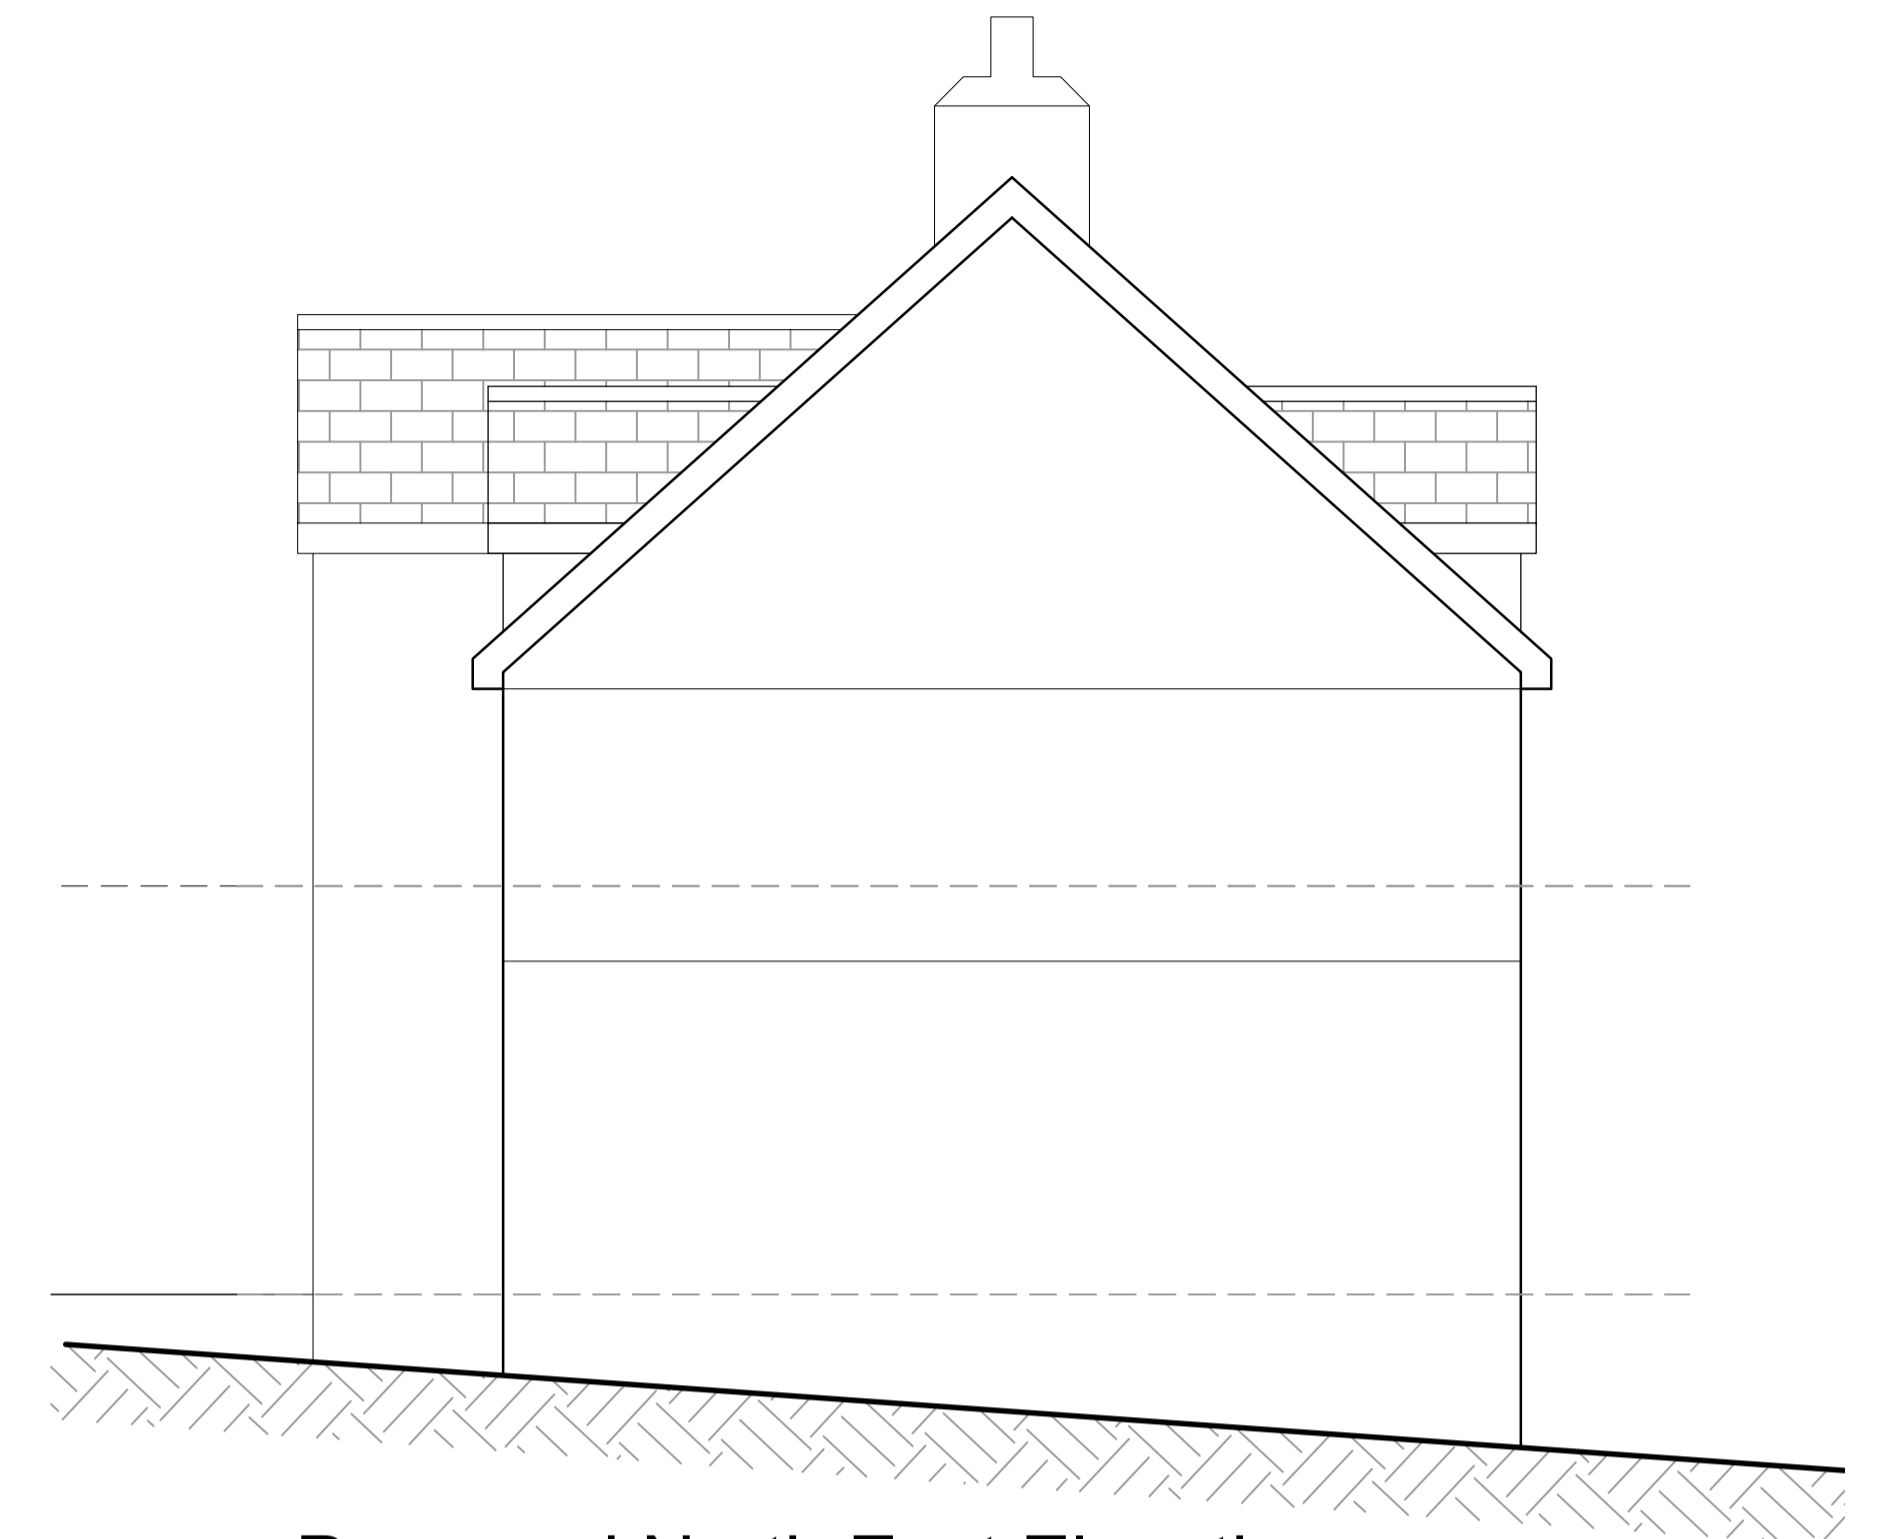


Proposed North East Elevation

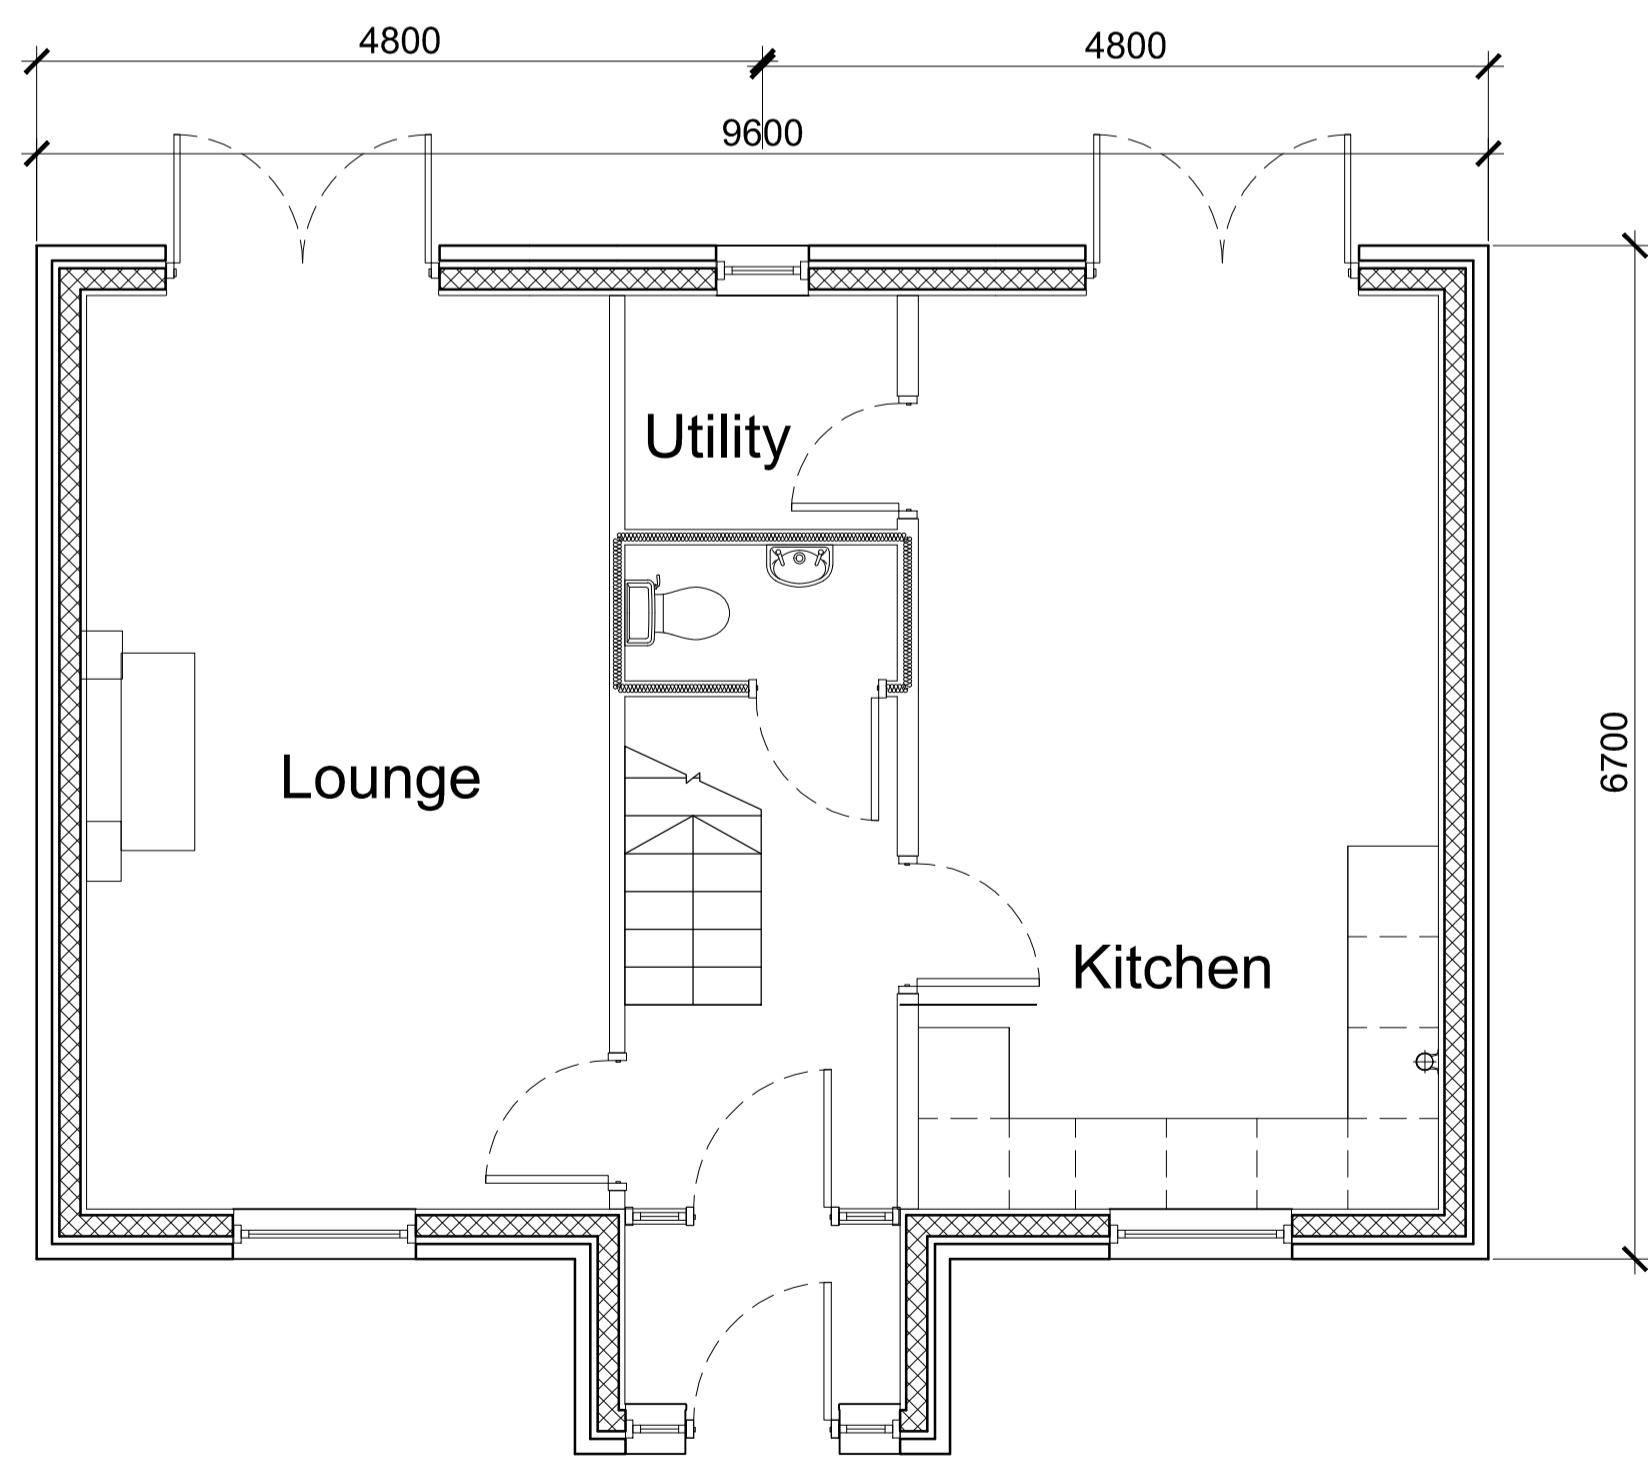

Ground Floor Plan

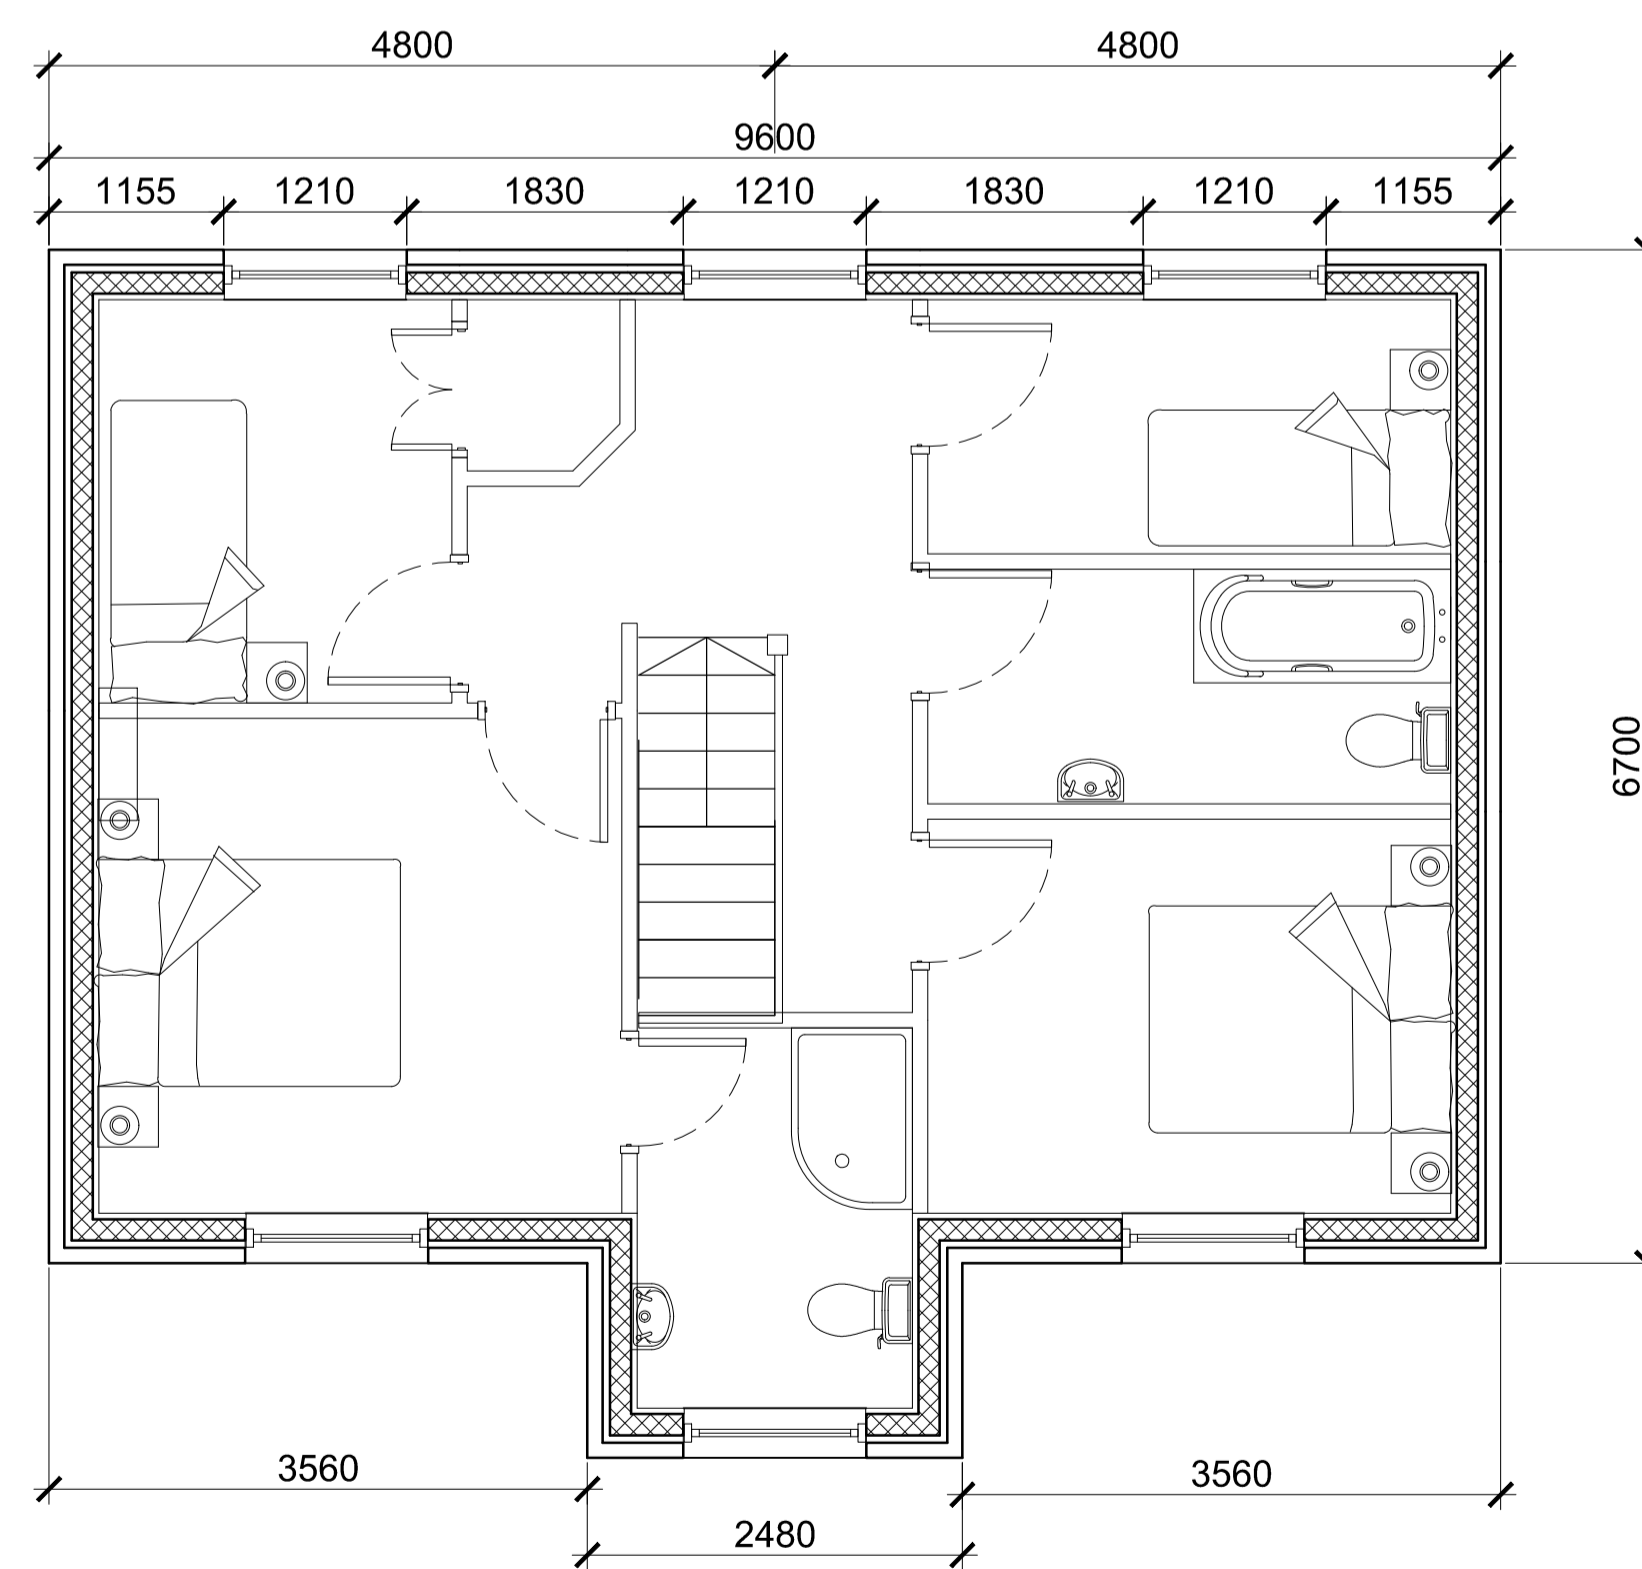

First Floor Plan

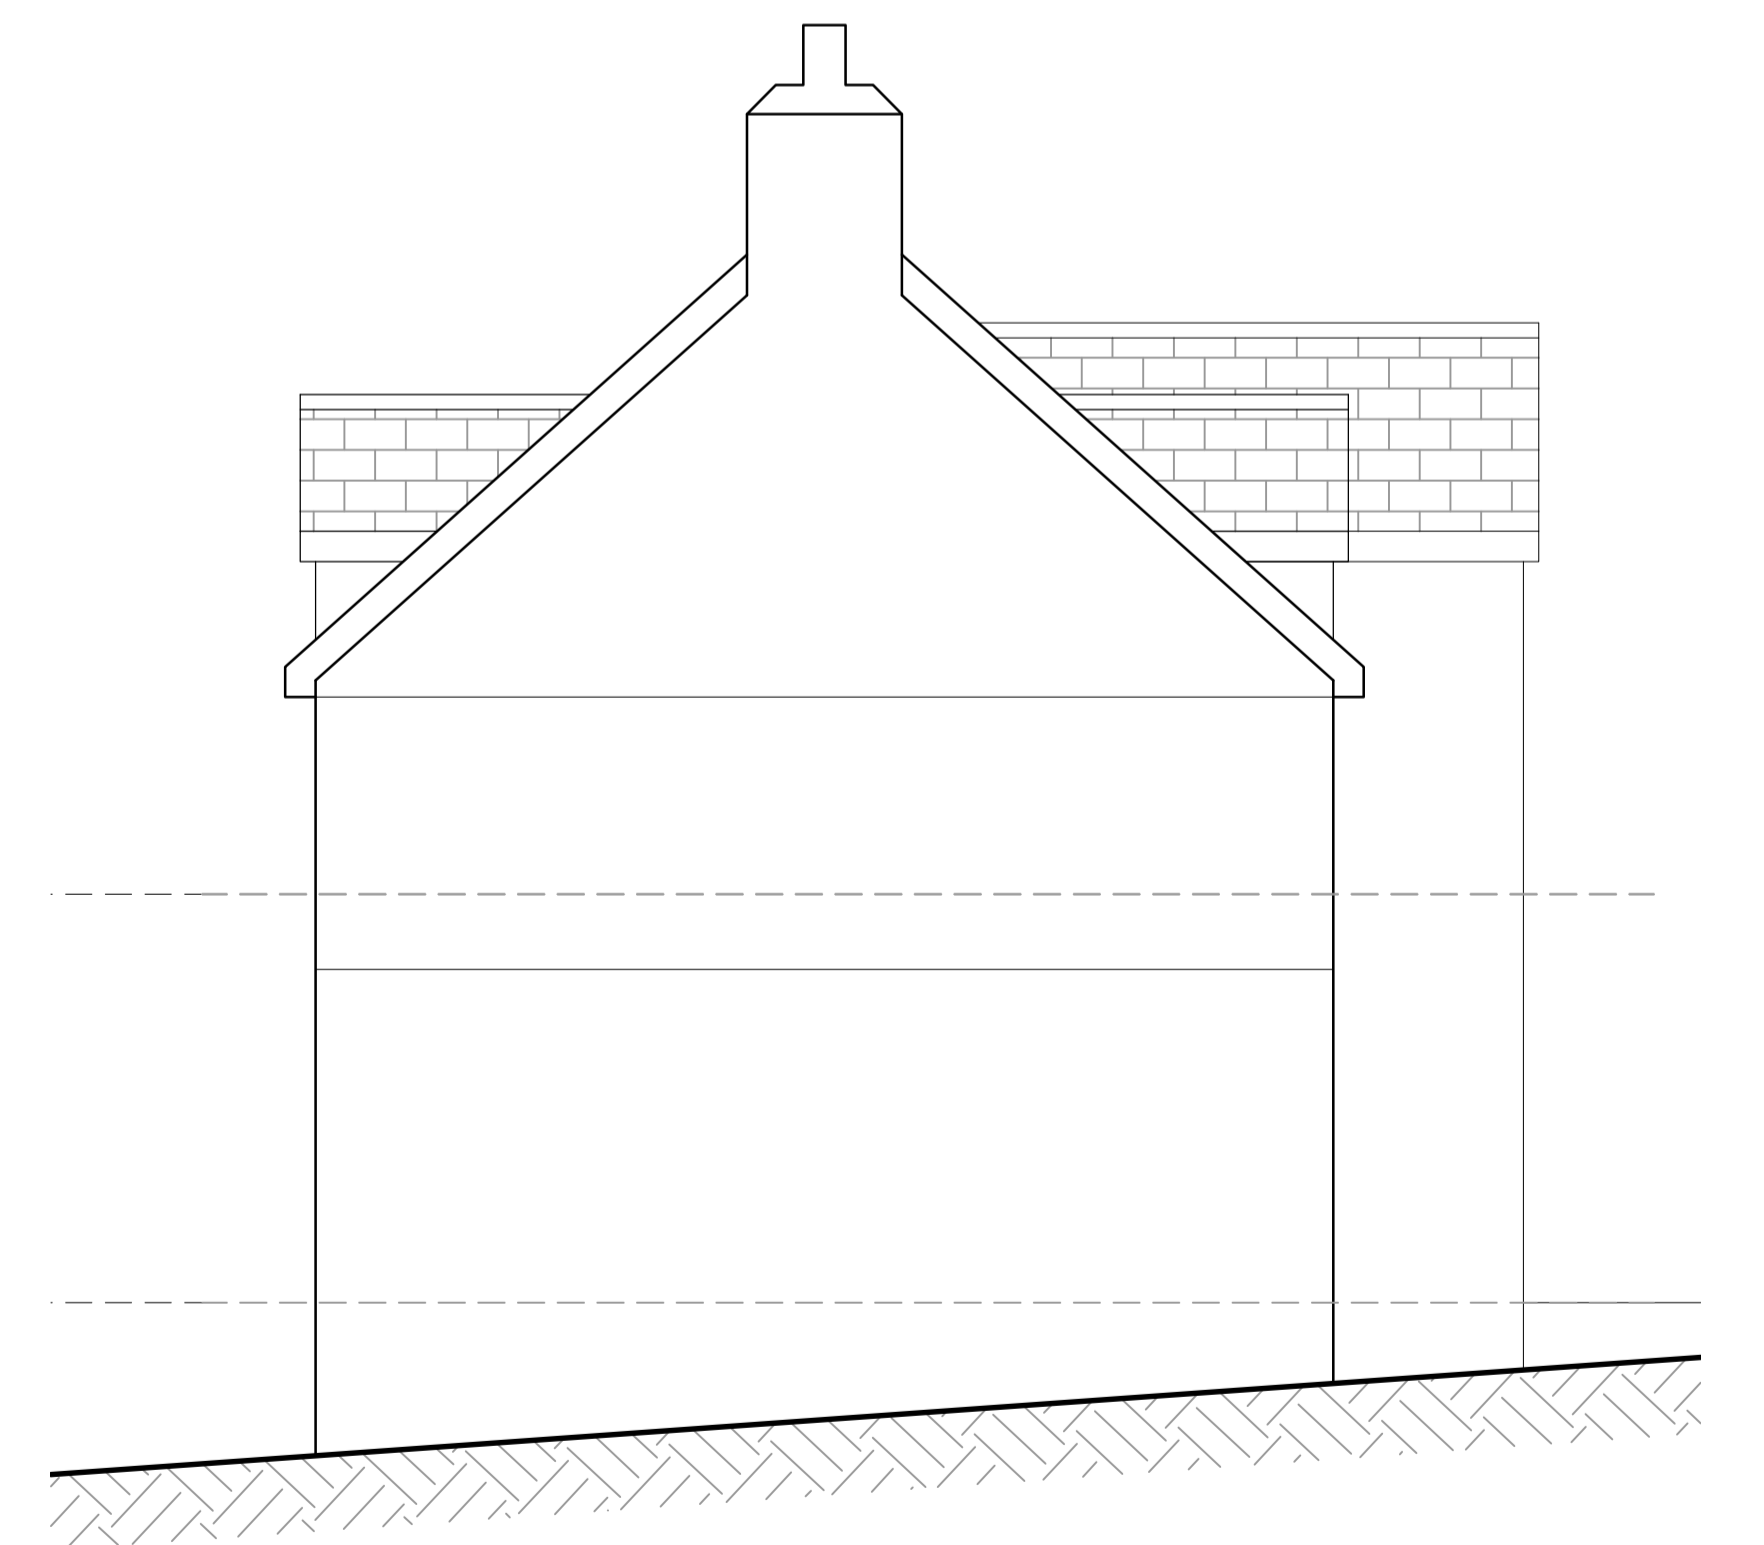

Proposed South West Elevation